


**NOT FOR  
CONSTRUCTION**

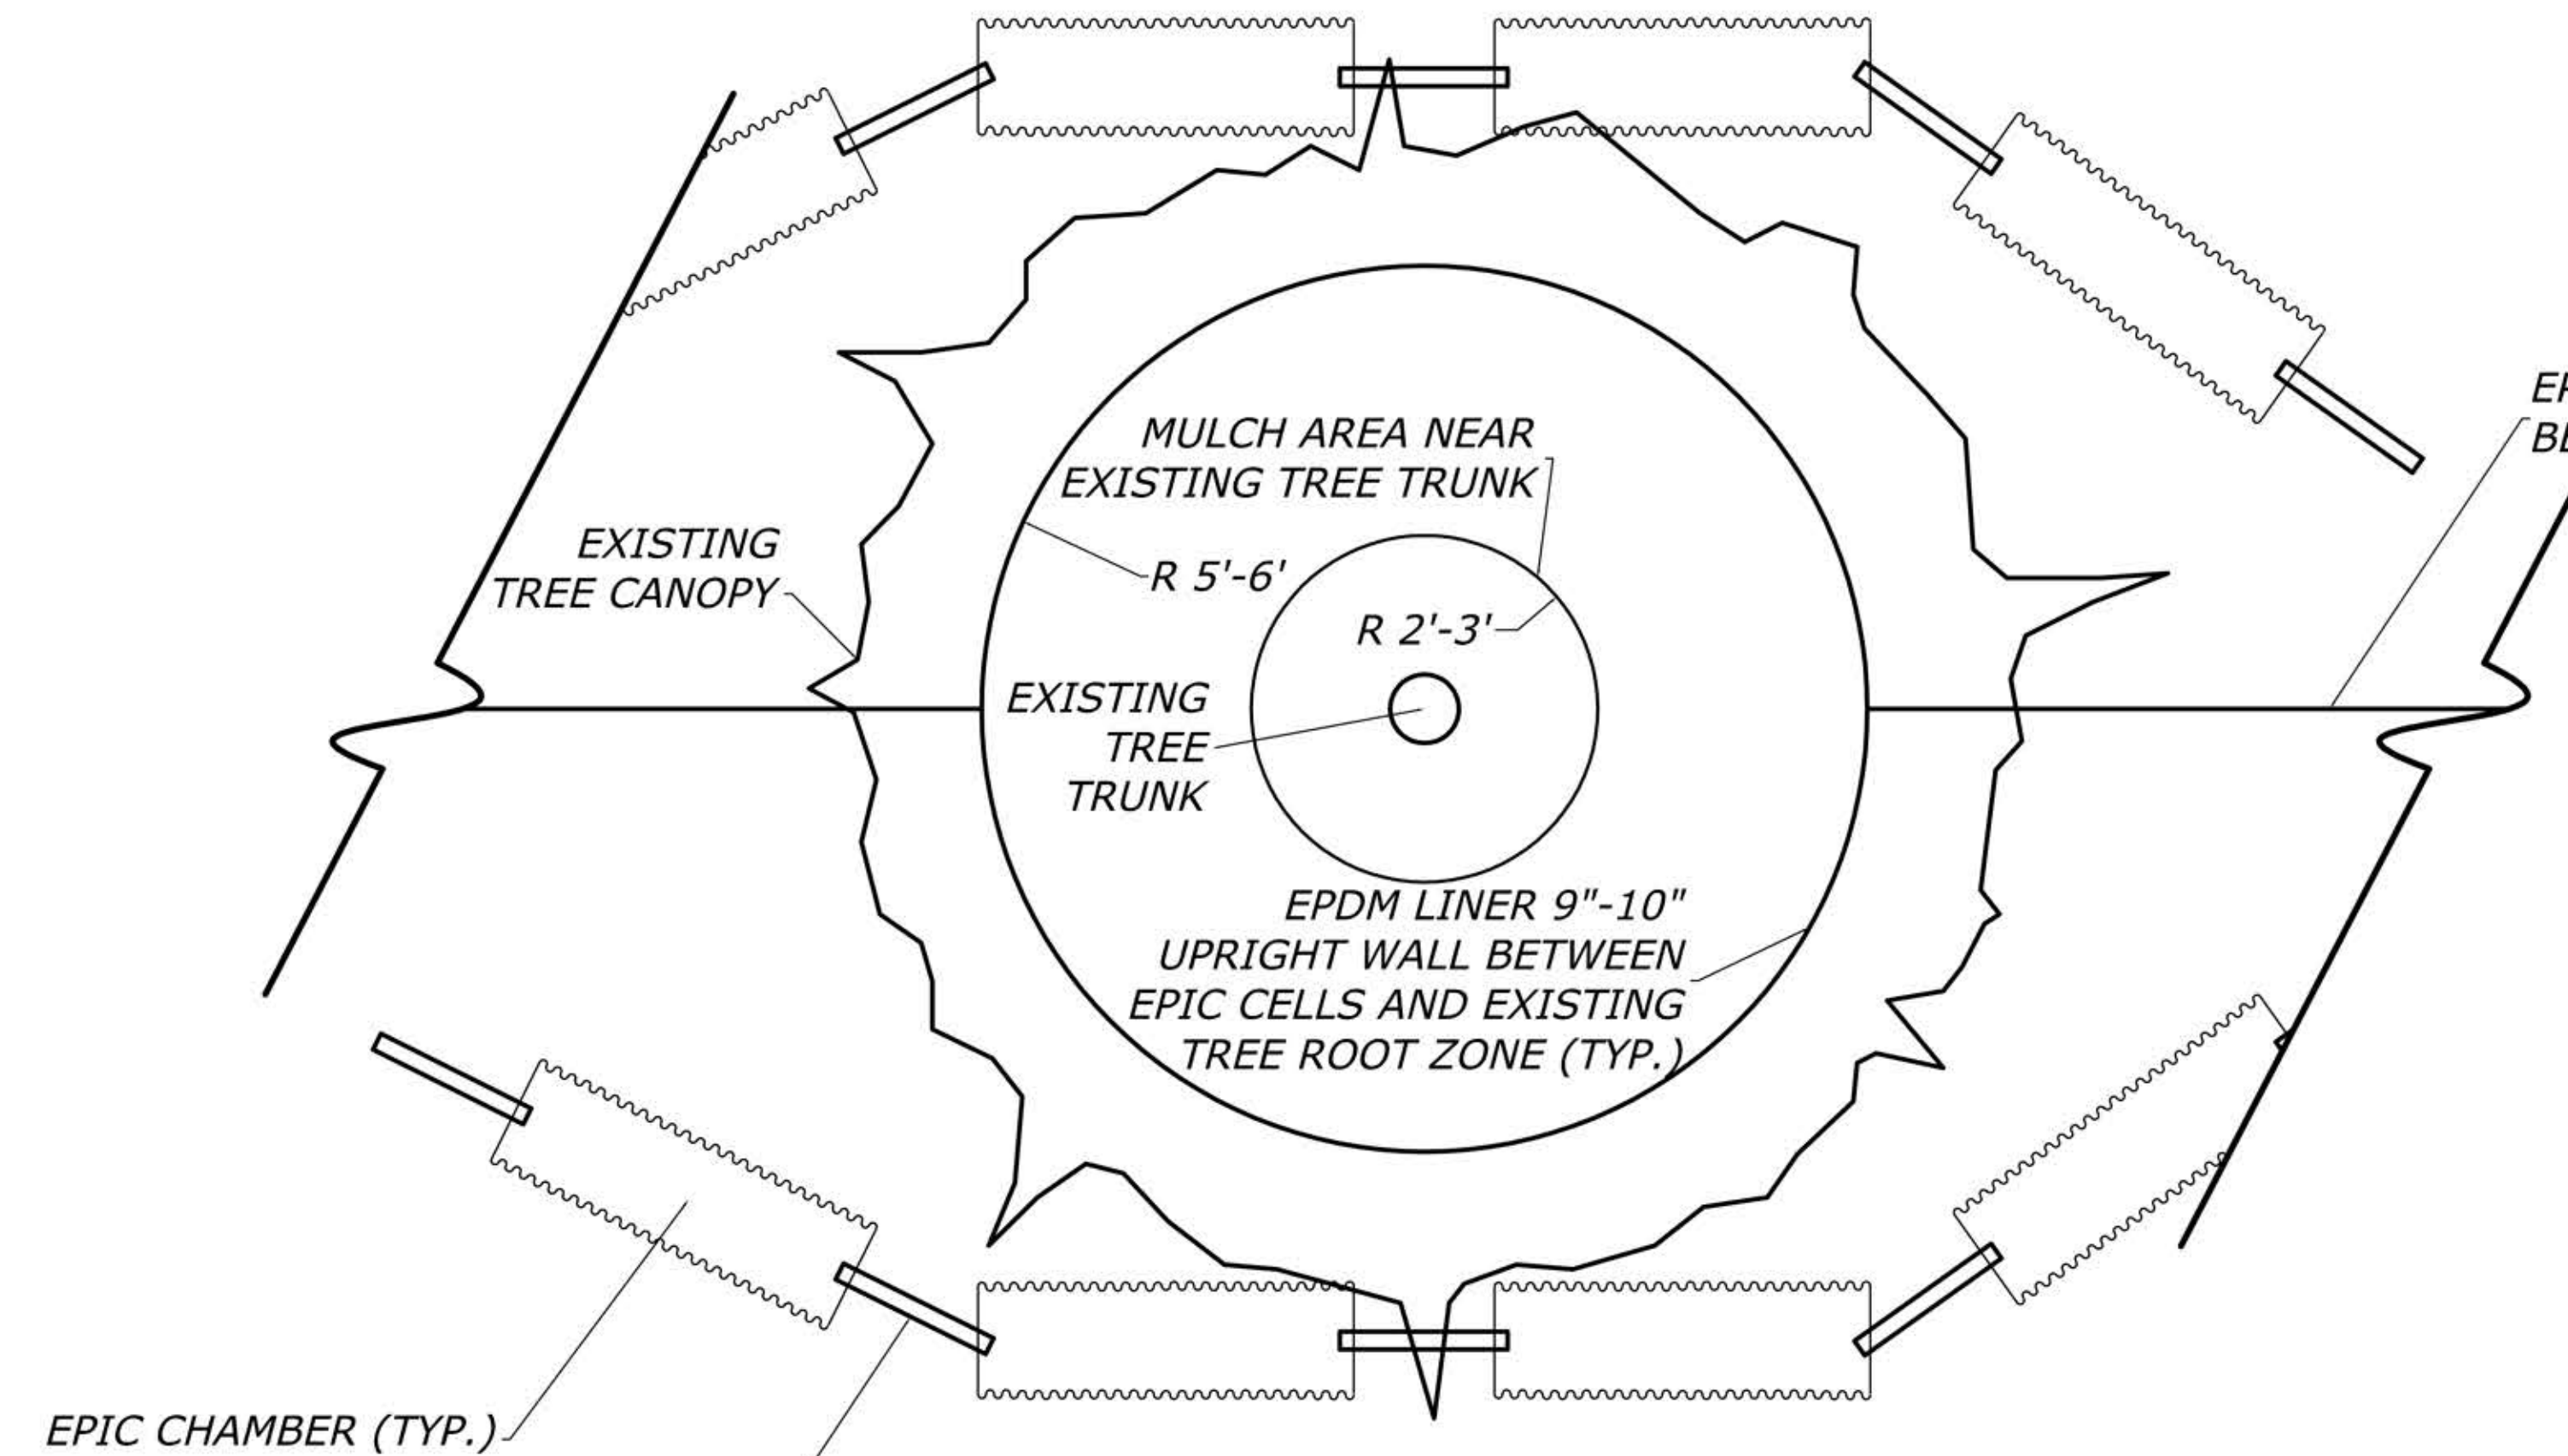

EXISTING TREE EPIC PLANTING  
EPDM LINER PLAN VIEW

SCALE: NOT TO SCALE


EPDM LINER 8" UPRIGHT WALL  
BETWEEN EPIC CELLS (TYP.)

ANGLE OF UPRIGHT LINER MAY VARY  
IF PROPER ELEVATION IS MAINTAINED  
AT 9"-10" ABOVE SUBGRADE

2" OF EPIC APPROVED  
1/4" MINUS AGGREGATE  
(ASTM C33 NO.89)

EPIC CHAMBER (TYP.)

EPIC APPROVED SUBGRADE COMPACTED TO  
90% STD PROCTOR DENSITY.  
GRADED LASER LEVEL +/- 0.50" TOLERANCE

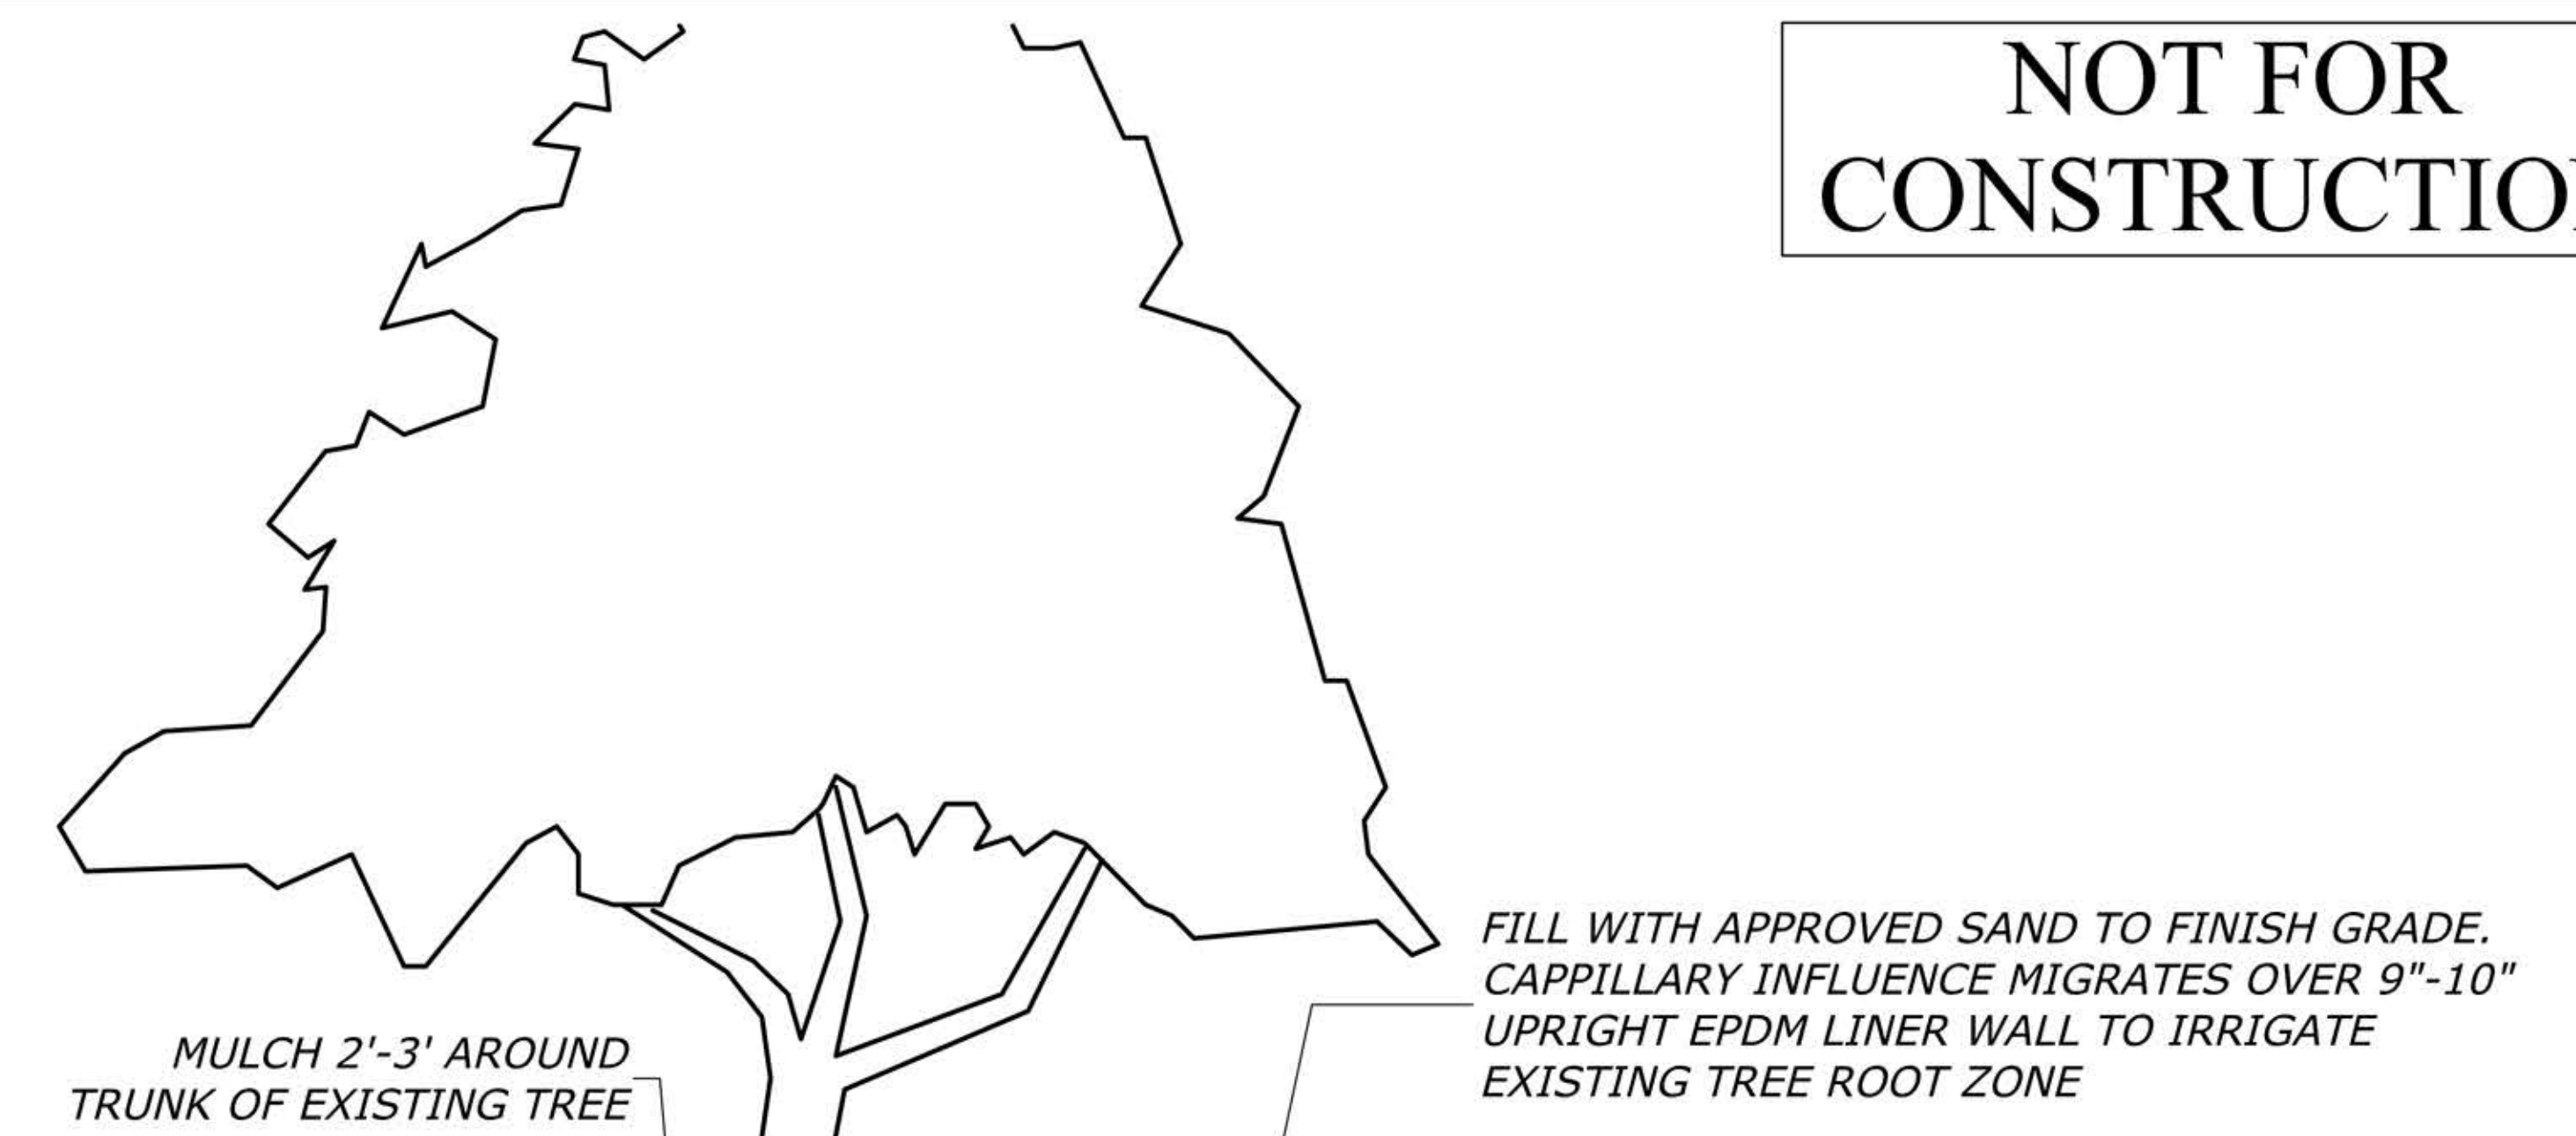

EXISTING TREE EPIC PLANTING  
EPDM LINER FRONT VIEW

SCALE: NOT TO SCALE

**DISCLAIMER:**  
THE INFORMATION CONTAINED IN THIS DETAIL IS PROVIDED FOR THE CONVENIENCE OF THE USER AND DOES NOT TAKE PLACE OF CONSTRUCTION PLANS AND/OR SPECIFICATIONS. EPIC CANNOT BE HELD RESPONSIBLE FOR THE USE OR MISUSE OF THIS INFORMATION. WE RECOMMEND YOU CONTACT US FOR FURTHER DESIGN ASSISTANCE.

THIS DETAIL IS FOR CONCEPT PURPOSES ONLY AND DOES NOT IMPLY ANY ACTUAL DESIGN OR ENGINEERING HAS BEEN COMPLETED. ENGINEERING MODELING WILL NEED TO BE PERFORMED TO DETERMINE PROPER HYDROLOGICAL AND STRUCTURAL REQUIREMENTS AND COMPONENTS INCLUDING SAND AND AGGREGATE.

ALL MATERIALS ARE SUBJECT TO APPROVAL BY EPIC.

**MISCELLANEOUS DETAILS**  
EPIC AROUND EXISTING TREE DETAIL, SIDE VIEW & TOP VIEW  
NOT TO SCALE

DRAWN BY <b>TS</b>	DRAWING NO. MISC 9
CHECKED BY <b>TS</b>	DATE 12-01-11
<b>JS</b>	REVISION DATE 03-13-12