


**NOT FOR
CONSTRUCTION**

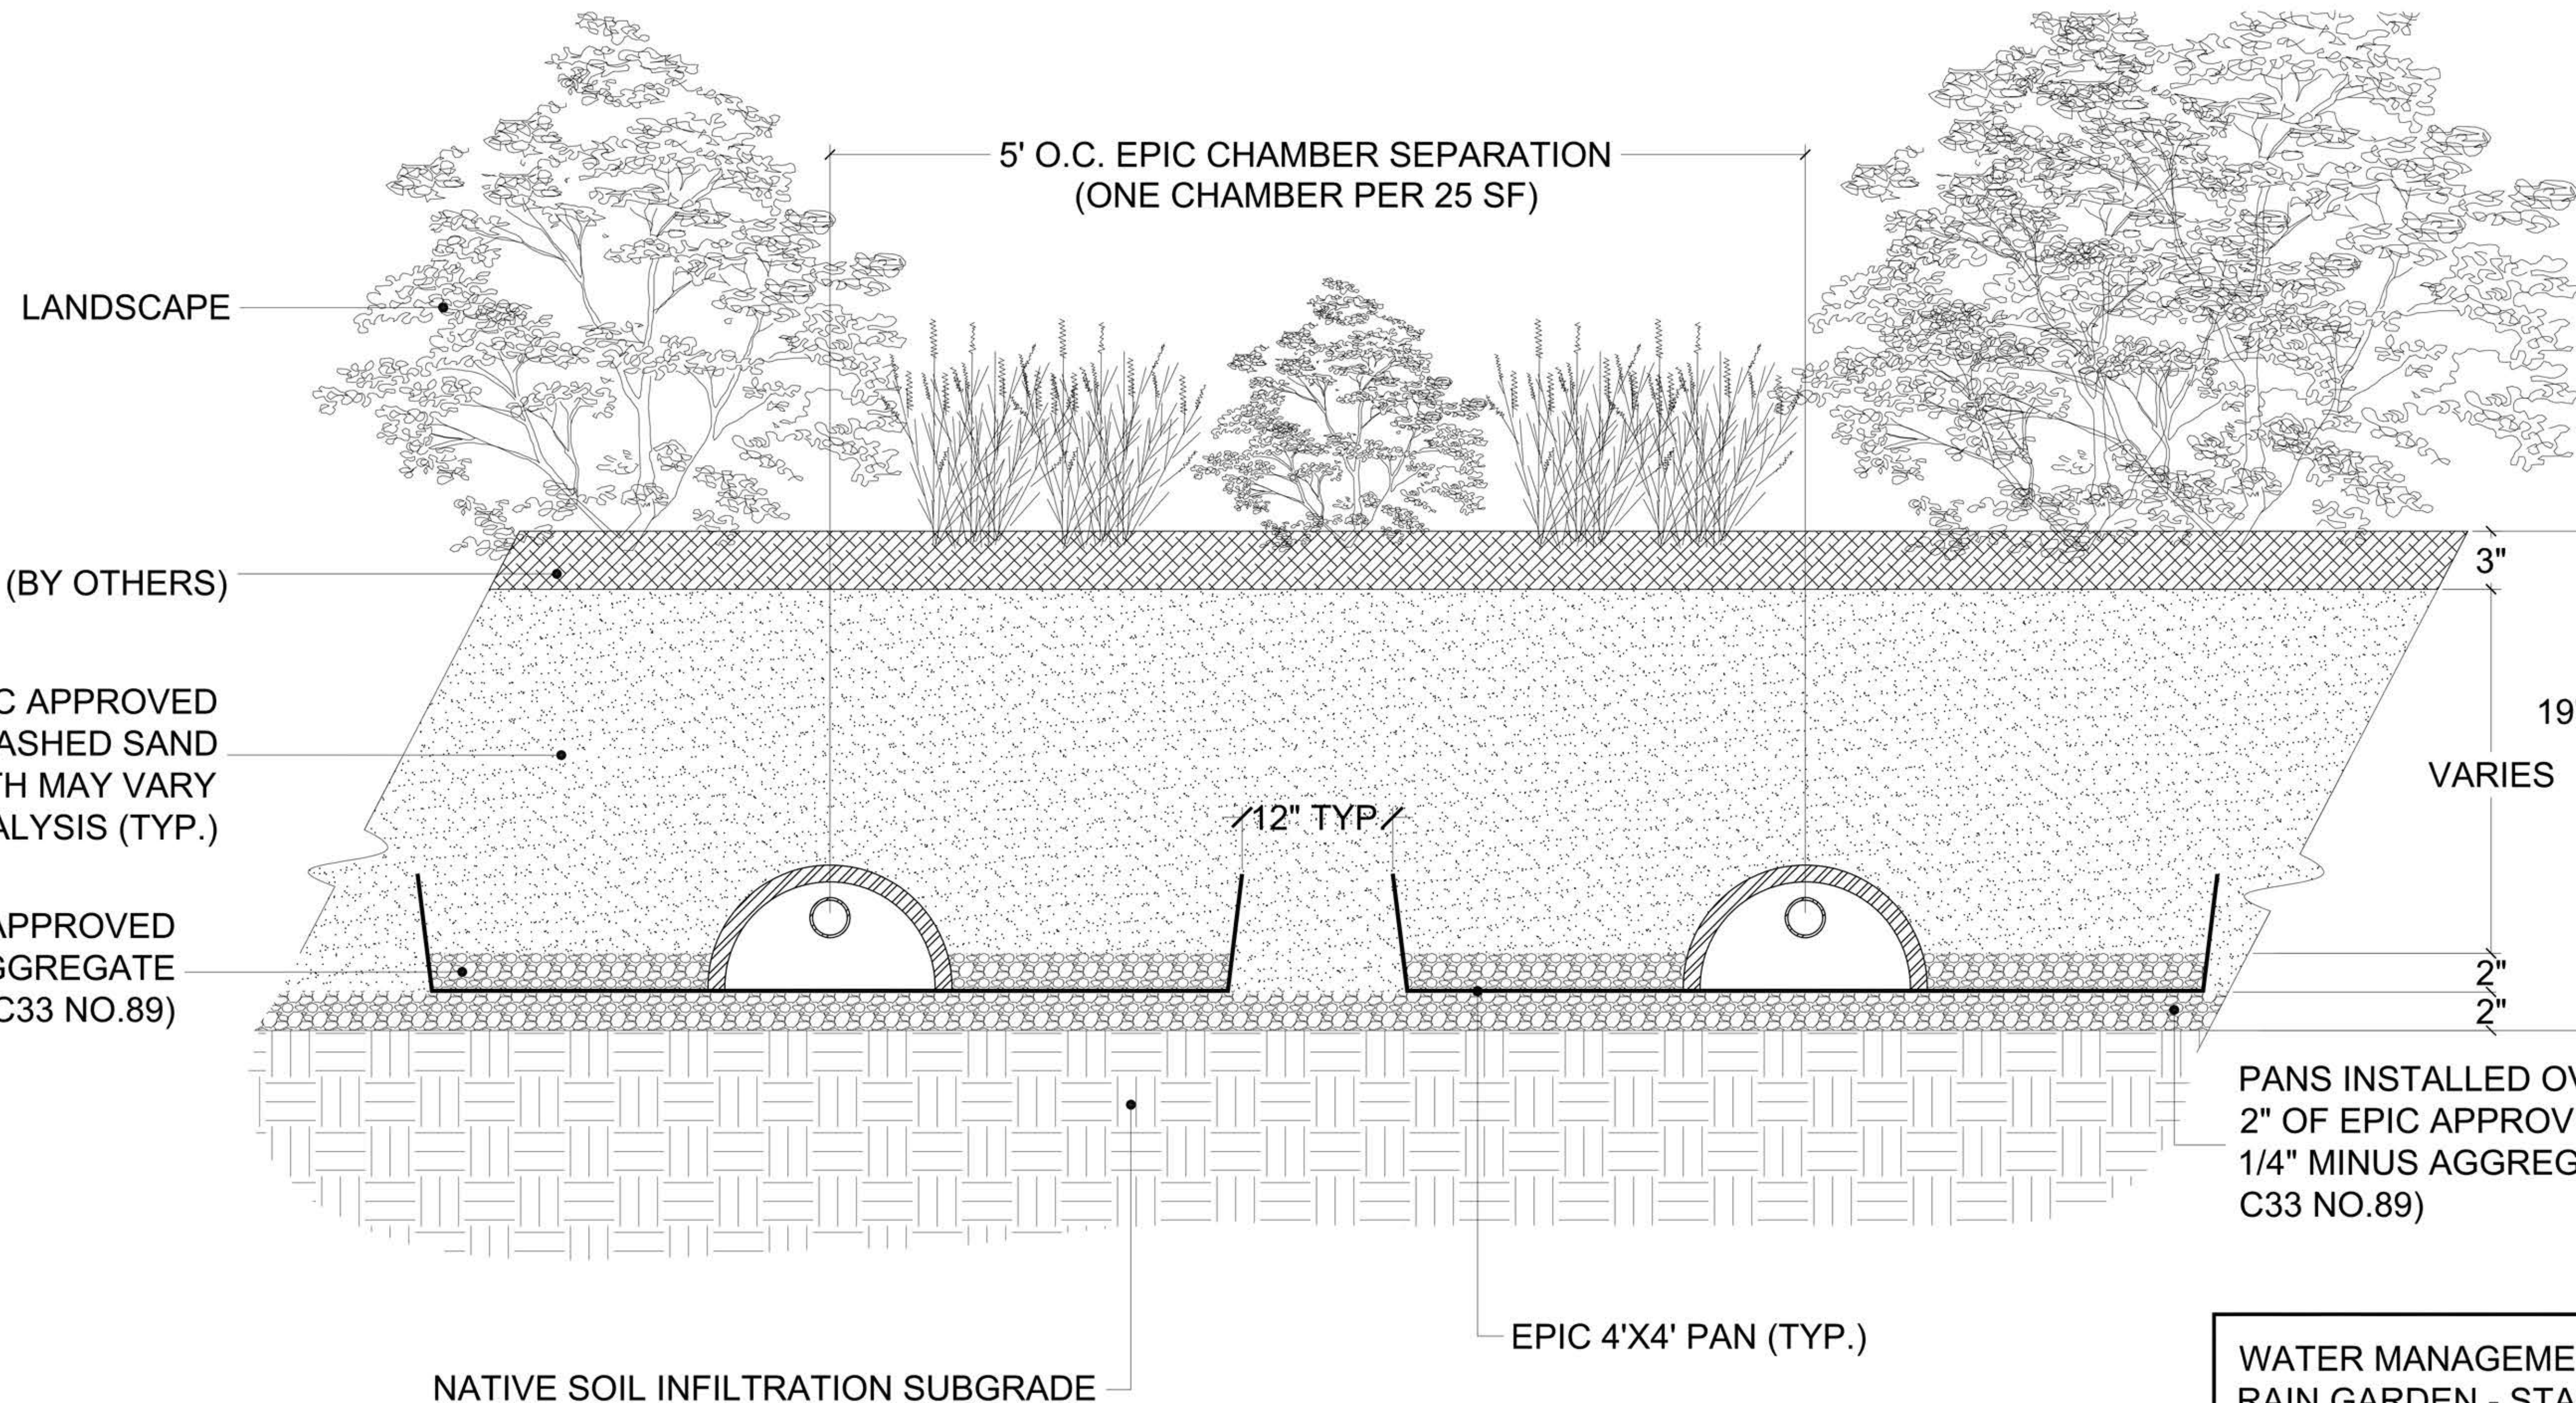

3" SHREDDED MULCH (BY OTHERS)

VARIABLES 12"-17" EPIC APPROVED MEDIUM WASHED SAND (ASTM F2396) DEPTH MAY VARY UPON ANALYSIS (TYP.)

2" OF EPIC APPROVED 1/4" MINUS AGGREGATE (ASTM C33 NO.89)

5' O.C. EPIC CHAMBER SEPARATION (ONE CHAMBER PER 25 SF)

LANDSCAPE

3"
19"-24"
VARIABLES
2"
2"

12" TYP.

PANS INSTALLED OVER 2" OF EPIC APPROVED WASHED 1/4" MINUS AGGREGATE (ASTM C33 NO.89)

EPIC 4'X4' PAN (TYP.)

NATIVE SOIL INFILTRATION SUBGRADE

WATER MANAGEMENT APPLICATION
RAIN GARDEN - STANDARD DETAIL
NOT TO SCALE

DRAWN BY
TS
CHECKED BY
DRL
TS
JS

DRAWING NO.
WMA 3A
DATE
12-01-08
REVISION DATE
03-12-12

DISCLAIMER:
THE INFORMATION CONTAINED IN THIS DETAIL IS PROVIDED FOR THE CONVENIENCE OF THE USER AND DOES NOT TAKE PLACE OF CONSTRUCTION PLANS AND/OR SPECIFICATIONS. EPIC CANNOT BE HELD RESPONSIBLE FOR THE USE OR MISUSE OF THIS INFORMATION. WE RECOMMEND YOU CONTACT US FOR FURTHER DESIGN ASSISTANCE.

THIS DETAIL IS FOR CONCEPT PURPOSES ONLY AND DOES NOT IMPLY ANY ACTUAL DESIGN OR ENGINEERING HAS BEEN COMPLETED. ENGINEERING MODELING WILL NEED TO BE PERFORMED TO DETERMINE PROPER HYDROLOGICAL AND STRUCTURAL REQUIREMENTS AND COMPONENTS INCLUDING SAND AND AGGREGATE.

ALL MATERIALS ARE SUBJECT TO APPROVAL BY EPIC.