

**NOT FOR
CONSTRUCTION**


EPIC RAISED PLANTER BOX
WIDTH MAY VARY 18" MINIMUM

EPIC APPROVED
MEDIUM WASHED SAND
(ASTM F2396)

LANDSCAPE

PATIO SLAB (BY OTHERS)

14"-22"
16"-24"
2"

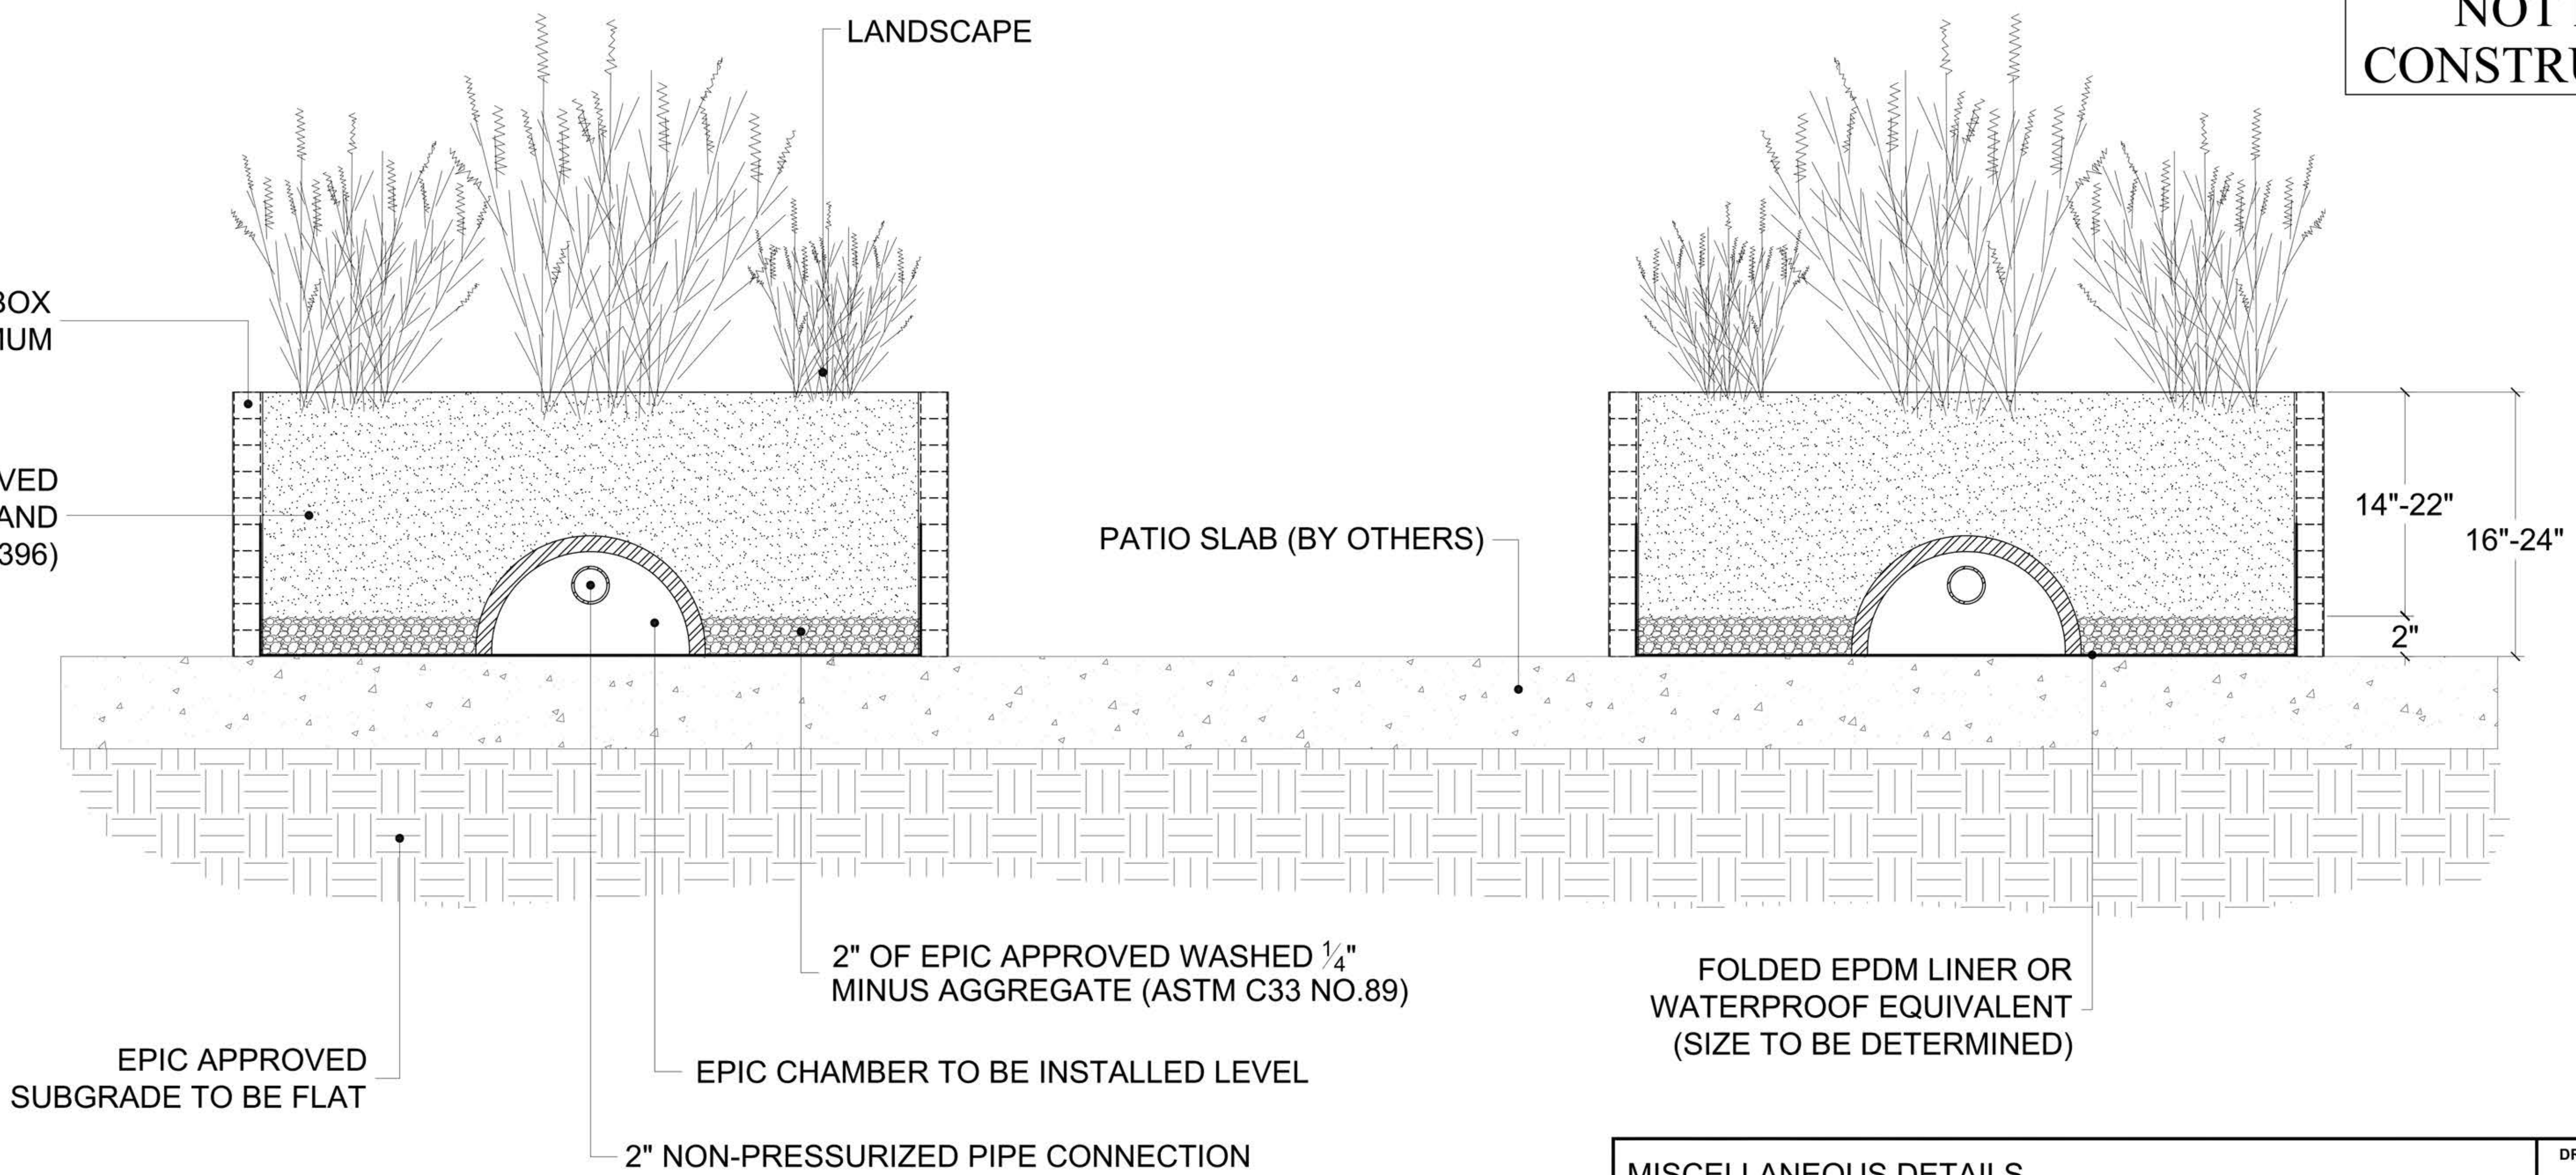

2" OF EPIC APPROVED WASHED 1/4"
MINUS AGGREGATE (ASTM C33 NO.89)

FOLDED EPDM LINER OR
WATERPROOF EQUIVALENT
(SIZE TO BE DETERMINED)

EPIC APPROVED
SUBGRADE TO BE FLAT

EPIC CHAMBER TO BE INSTALLED LEVEL

2" NON-PRESSURIZED PIPE CONNECTION

DISCLAIMER:
THE INFORMATION CONTAINED IN THIS DETAIL IS PROVIDED FOR THE CONVENIENCE OF THE USER AND DOES NOT TAKE PLACE OF CONSTRUCTION PLANS AND/OR SPECIFICATIONS. EPIC CANNOT BE HELD RESPONSIBLE FOR THE USE OR MISUSE OF THIS INFORMATION. WE RECOMMEND YOU CONTACT US FOR FURTHER DESIGN ASSISTANCE.

THIS DETAIL IS FOR CONCEPT PURPOSES ONLY AND DOES NOT IMPLY ANY ACTUAL DESIGN OR ENGINEERING HAS BEEN COMPLETED. ENGINEERING MODELING WILL NEED TO BE PERFORMED TO DETERMINE PROPER HYDROLOGICAL AND STRUCTURAL REQUIREMENTS AND COMPONENTS INCLUDING SAND AND AGGREGATE.

ALL MATERIALS ARE SUBJECT TO APPROVAL BY EPIC.

MISCELLANEOUS DETAILS
EPIC RAISED PLANTER BOX - STANDARD DETAIL
NOT TO SCALE

DRAWN BY TS	DRAWING NO. MISC 1
CHECKED BY DRL	DATE 12-01-08
TS	REVISION DATE 03-12-12
JS	