


NOT FOR
CONSTRUCTION

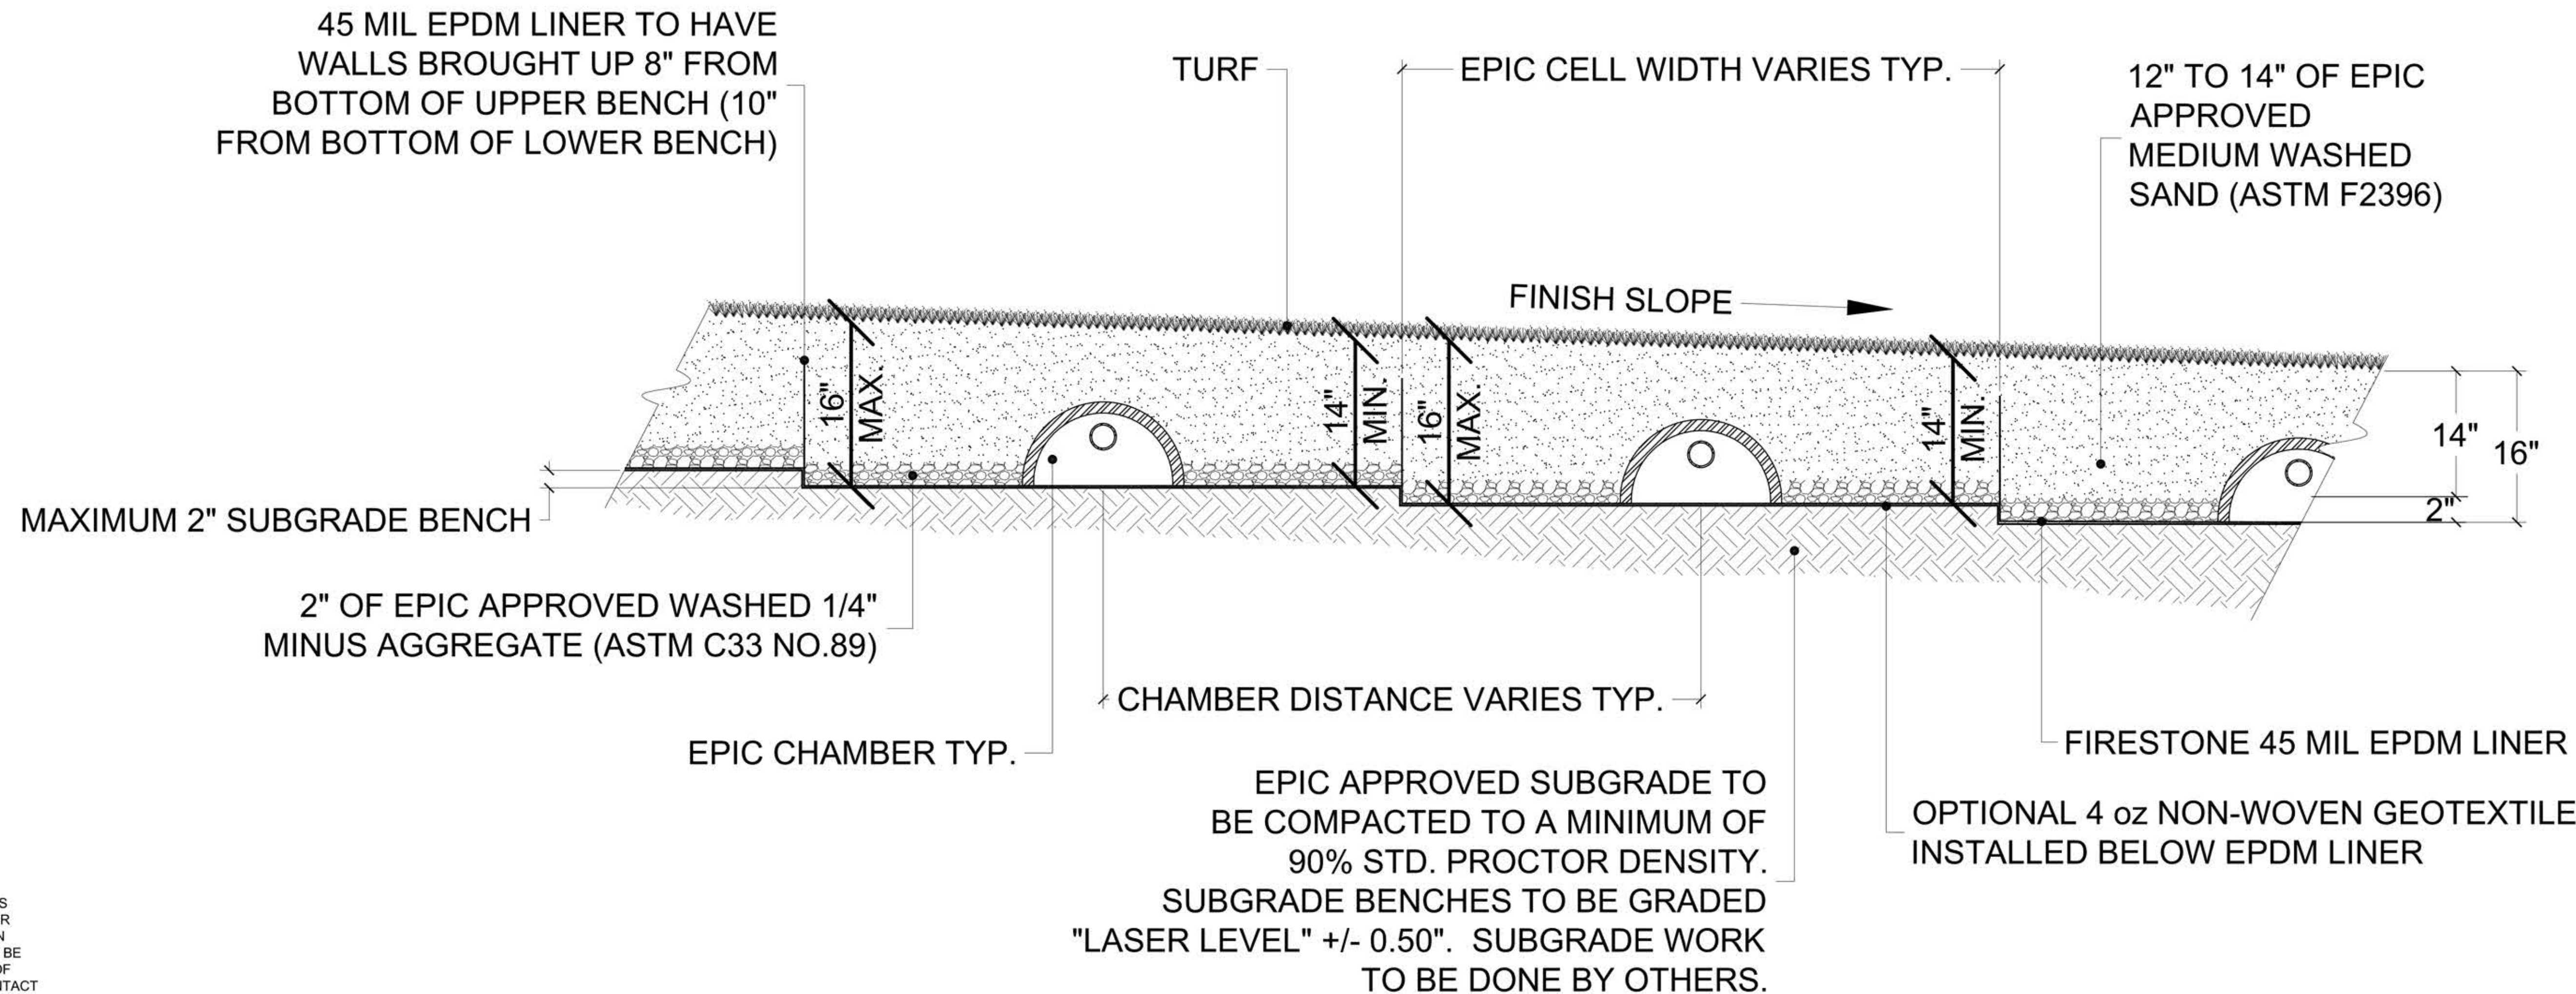

DISCLAIMER:
THE INFORMATION CONTAINED IN THIS DETAIL IS PROVIDED FOR THE CONVIENENCE OF THE USER AND DOES NOT TAKE PLACE OF CONSTRUCTION PLANS AND/OR SPECIFICATIONS. EPIC CANNOT BE HELD RESPONSIBLE FOR THE USE OR MISUSE OF THIS INFORMATION. WE RECOMMEND YOU CONTACT US FOR FURTHER DESIGN ASSISTANCE.

THIS DETAIL IS FOR CONCEPT PURPOSES ONLY AND DOES NOT IMPLY ANY ACTUAL DESIGN OR ENGINEERING HAS BEEN COMPLETED. ENGINEERING MODELING WILL NEED TO BE PERFORMED TO DETERMINE PROPER HYDROLOGICAL AND STRUCTURAL REQUIREMENTS AND COMPONENTS INCLUDING SAND AND AGGREGATE.

ALL MATERIALS ARE SUBJECT TO APPROVAL BY EPIC.

MISCELLANEOUS DETAILS EPDM BENCHED SUBGRADE - STANDARD DETAIL NOT TO SCALE	DRAWN BY TS	DRAWING NO. MISC 3B
	CHECKED BY DRL	DATE 12-01-08
	TS JS	REVISION DATE 03-12-12