


**NOT FOR
CONSTRUCTION**

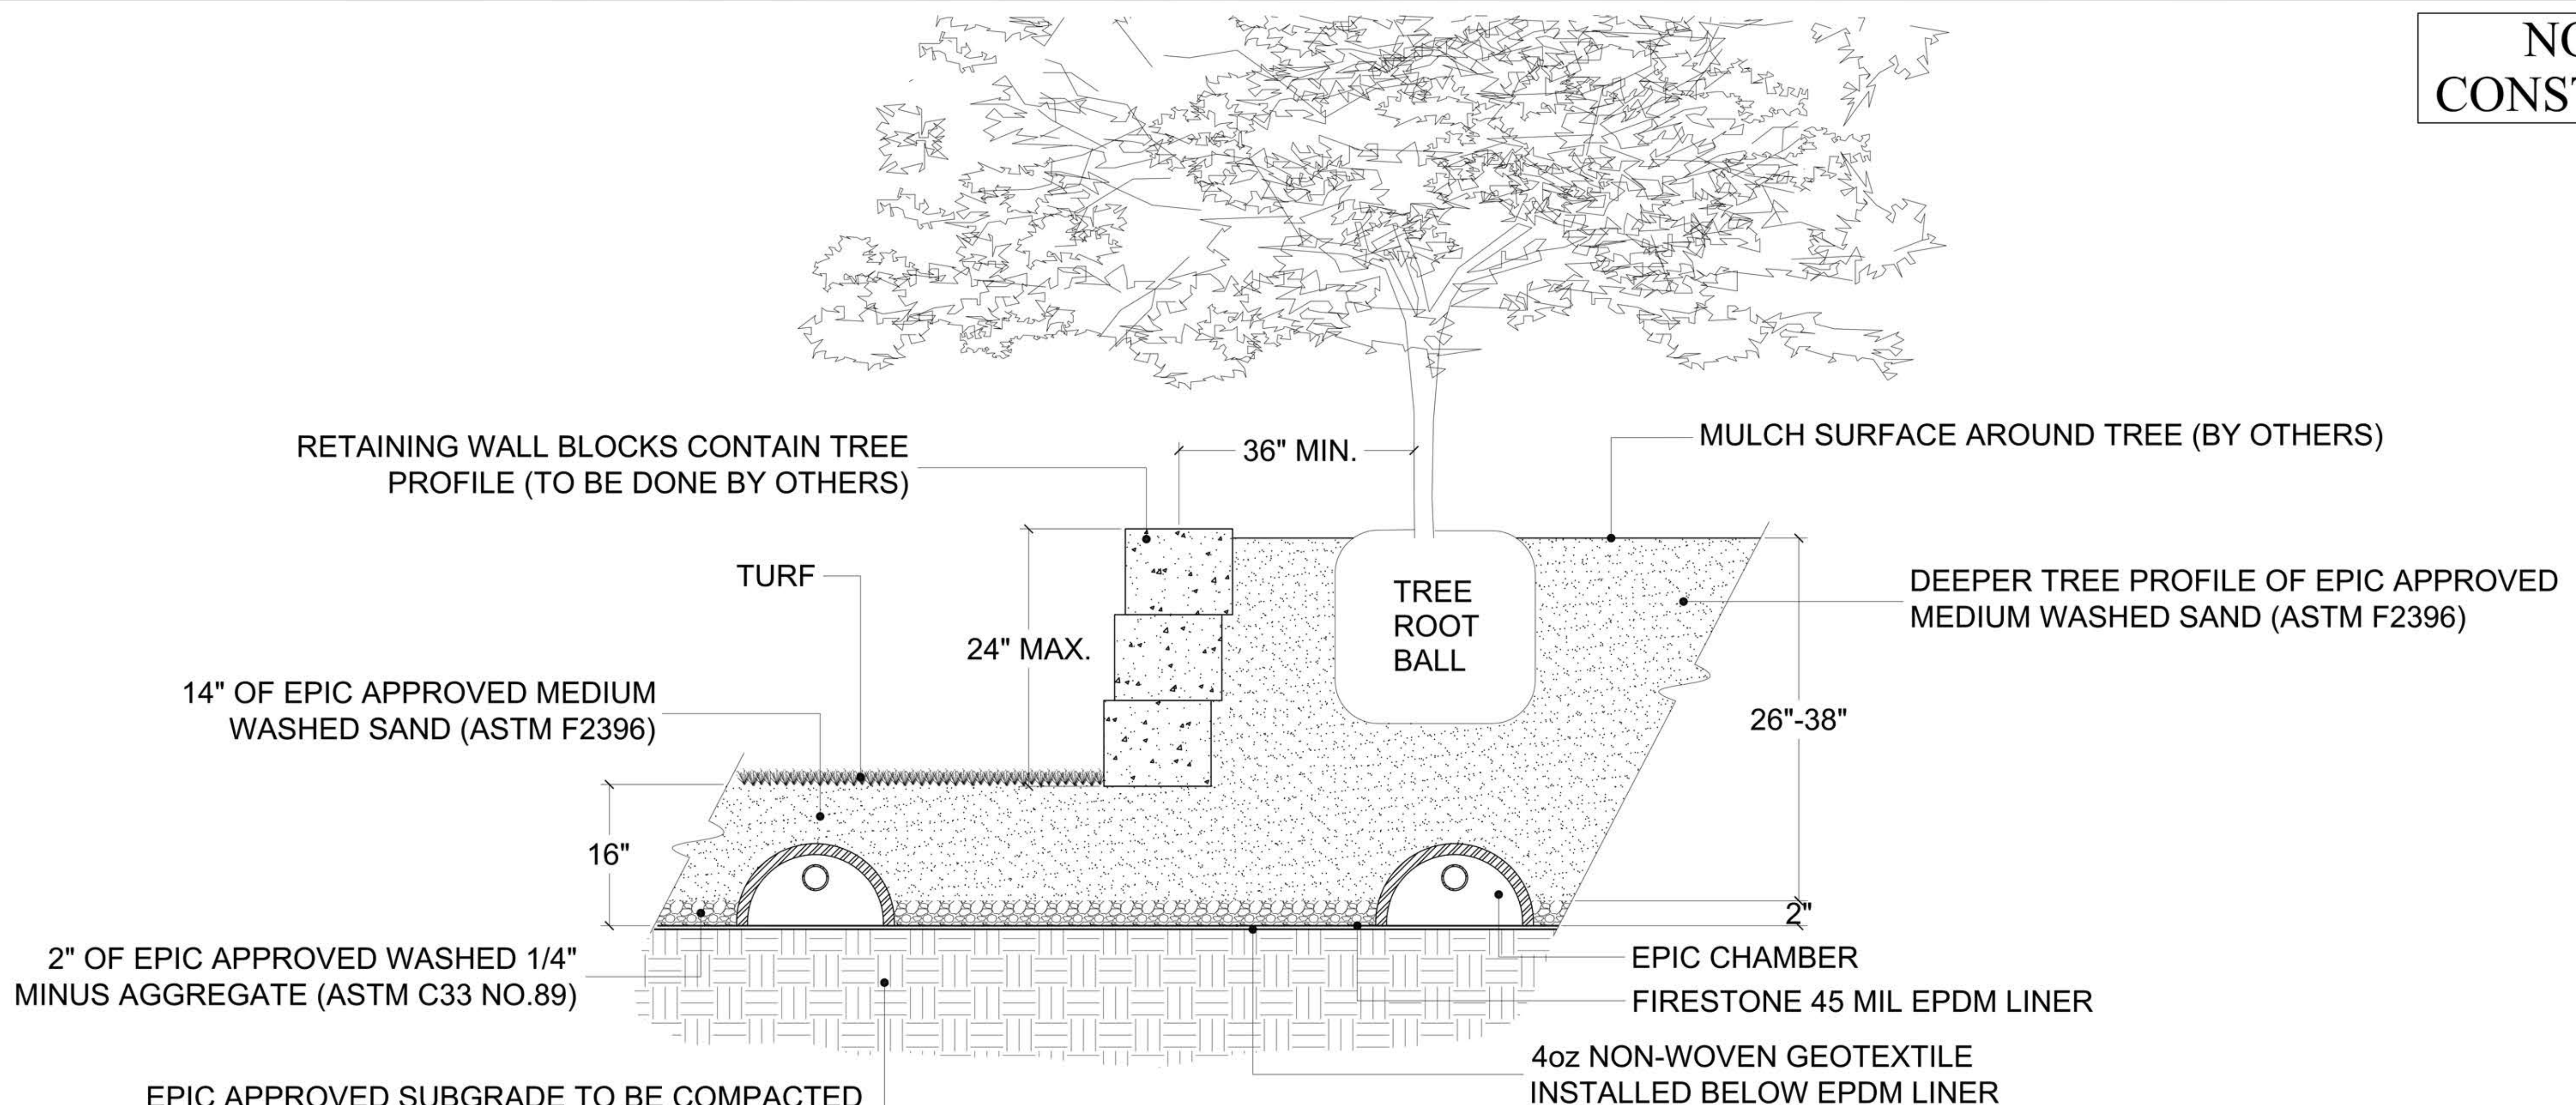

DISCLAIMER:
THE INFORMATION CONTAINED IN THIS DETAIL IS PROVIDED FOR THE CONVENIENCE OF THE USER AND DOES NOT TAKE PLACE OF CONSTRUCTION PLANS AND/OR SPECIFICATIONS. EPIC CANNOT BE HELD RESPONSIBLE FOR THE USE OR MISUSE OF THIS INFORMATION. WE RECOMMEND YOU CONTACT US FOR FURTHER DESIGN ASSISTANCE.

THIS DETAIL IS FOR CONCEPT PURPOSES ONLY AND DOES NOT IMPLY ANY ACTUAL DESIGN OR ENGINEERING HAS BEEN COMPLETED. ENGINEERING MODELING WILL NEED TO BE PERFORMED TO DETERMINE PROPER HYDROLOGICAL AND STRUCTURAL REQUIREMENTS AND COMPONENTS INCLUDING SAND AND AGGREGATE.

ALL MATERIALS ARE SUBJECT TO APPROVAL BY EPIC.

EPIC APPROVED SUBGRADE TO BE COMPACTED TO A MINIMUM OF 90% STD. PROCTOR DENSITY. SUBGRADE TO BE GRADED "LASER LEVEL" +/- 0.50". SUBGRADE WORK TO BE DONE BY OTHERS.

**MISCELLANEOUS DETAILS
RAISED TREE PLANTER (24" MAX.) - STANDARD DETAIL
NOT TO SCALE**

DRAWN BY TS	DRAWING NO. MISC 2A
CHECKED BY DRL	DATE 12-01-08
TS	REVISION DATE 03-12-12
JS	