


**NOT FOR
CONSTRUCTION**

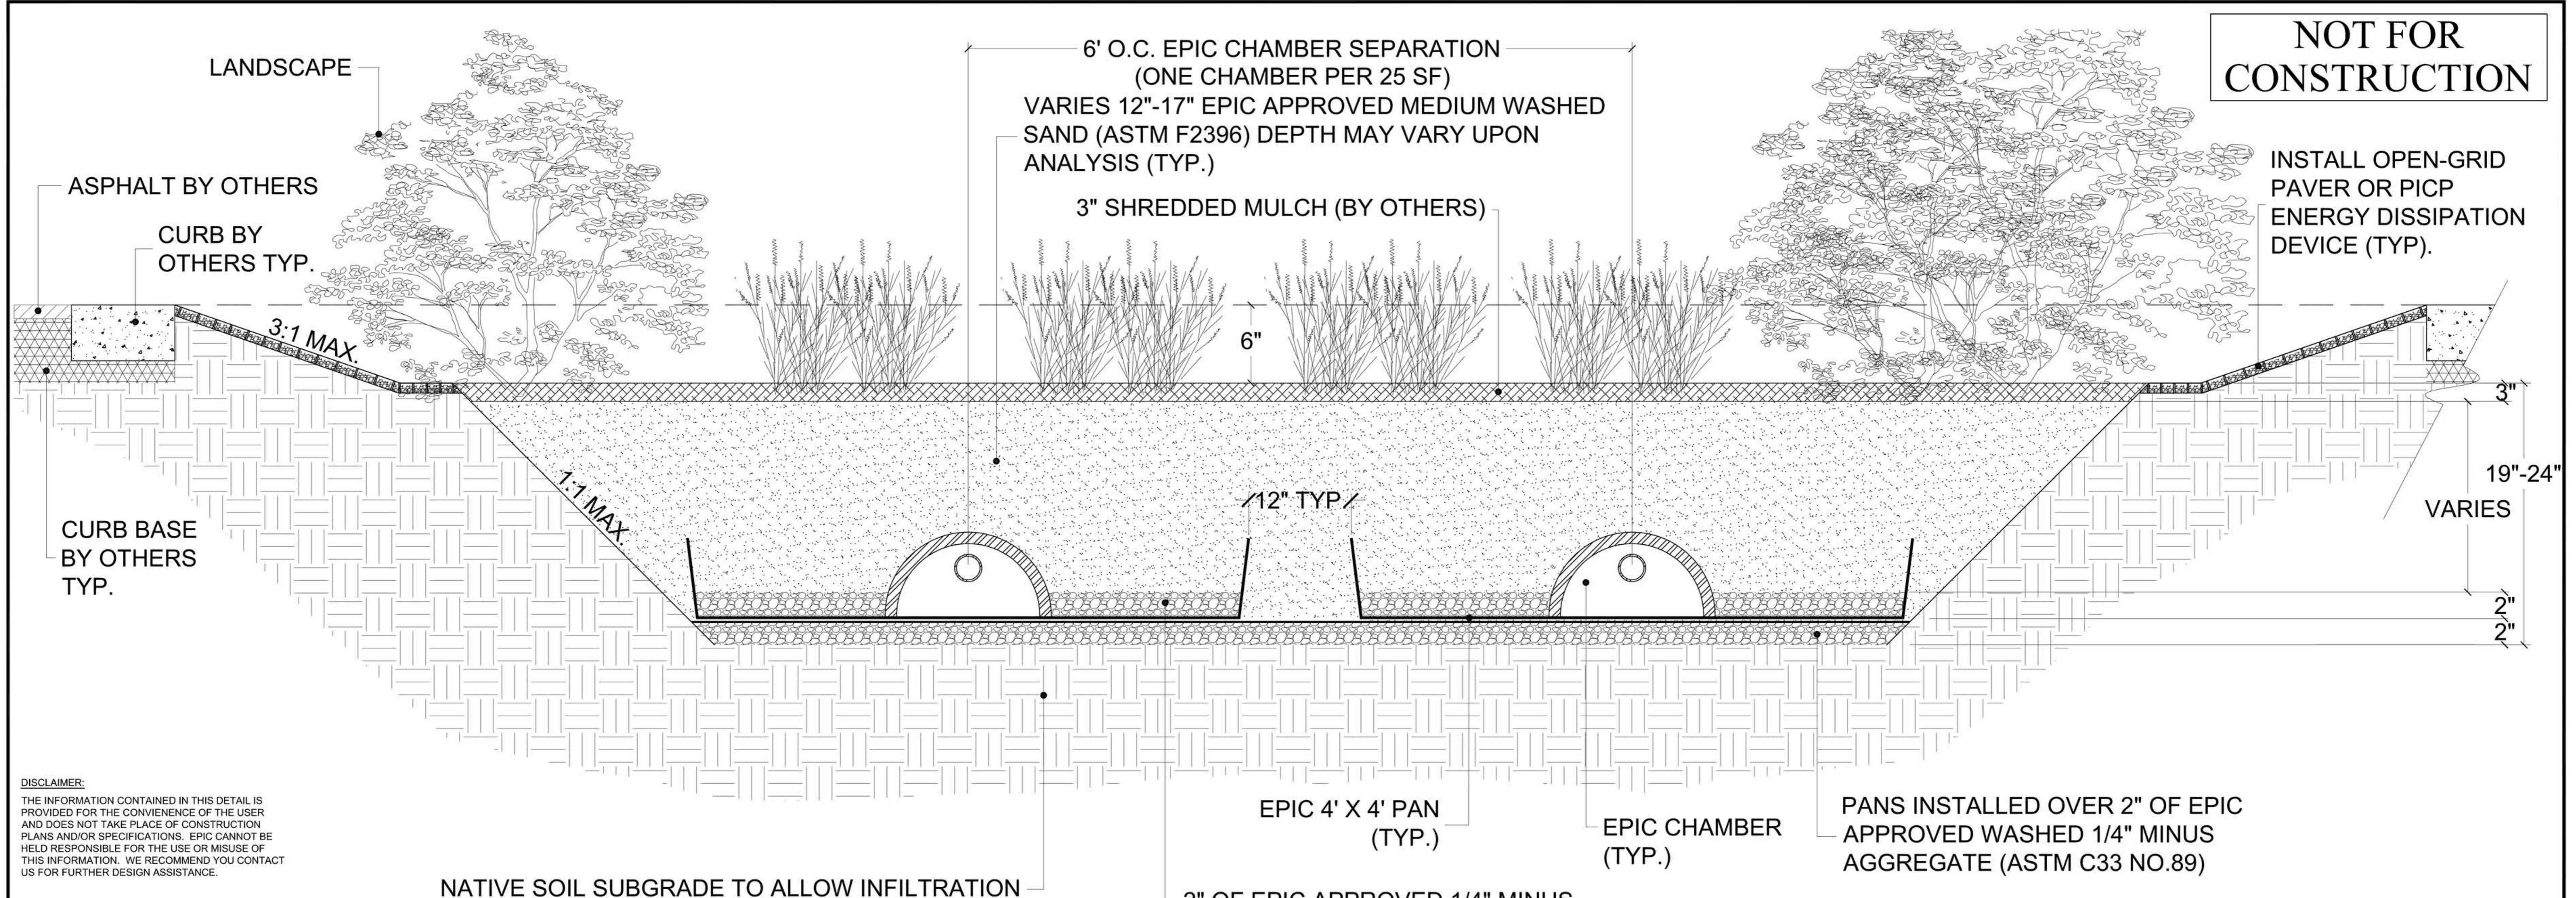

6' O.C. EPIC CHAMBER SEPARATION
(ONE CHAMBER PER 25 SF)
VARIES 12"-17" EPIC APPROVED MEDIUM WASHED
SAND (ASTM F2396) DEPTH MAY VARY UPON
ANALYSIS (TYP.)

3" SHREDDED MULCH (BY OTHERS)

INSTALL OPEN-GRID
PAVER OR PICP
ENERGY DISSIPATION
DEVICE (TYP.)

12" TYP.

19"-24"
VARIES

EPIC 4' X 4' PAN
(TYP.)

EPIC CHAMBER
(TYP.)

PANS INSTALLED OVER 2" OF EPIC
APPROVED WASHED 1/4" MINUS
AGGREGATE (ASTM C33 NO.89)

NATIVE SOIL SUBGRADE TO ALLOW INFILTRATION

2" OF EPIC APPROVED 1/4" MINUS
AGGREGATE (ASTM C33 NO.89)

WATER MANAGEMENT APPLICATION
RAIN GARDEN W/DETENTION - STANDARD DETAIL
NOT TO SCALE

| | |
|-------------------|---------------------------|
| DRAWN BY TS | DRAWING NO. WMA 3B |
| CHECKED BY DRL | DATE 12-01-08 |
| TS | REVISION DATE 03-12-12 |
| JS | |

DISCLAIMER:
THE INFORMATION CONTAINED IN THIS DETAIL IS
PROVIDED FOR THE CONVENIENCE OF THE USER
AND DOES NOT TAKE PLACE OF CONSTRUCTION
PLANS AND/OR SPECIFICATIONS. EPIC CANNOT BE
HELD RESPONSIBLE FOR THE USE OR MISUSE OF
THIS INFORMATION. WE RECOMMEND YOU CONTACT
US FOR FURTHER DESIGN ASSISTANCE.

THIS DETAIL IS FOR CONCEPT PURPOSES ONLY AND
DOES NOT IMPLY ANY ACTUAL DESIGN OR
ENGINEERING HAS BEEN COMPLETED. ENGINEERING
MODELING WILL NEED TO BE PERFORMED TO
DETERMINE PROPER HYDROLOGICAL AND
STRUCTURAL REQUIREMENTS AND COMPONENTS
INCLUDING SAND AND AGGREGATE.

ALL MATERIALS ARE SUBJECT TO APPROVAL BY EPIC.